

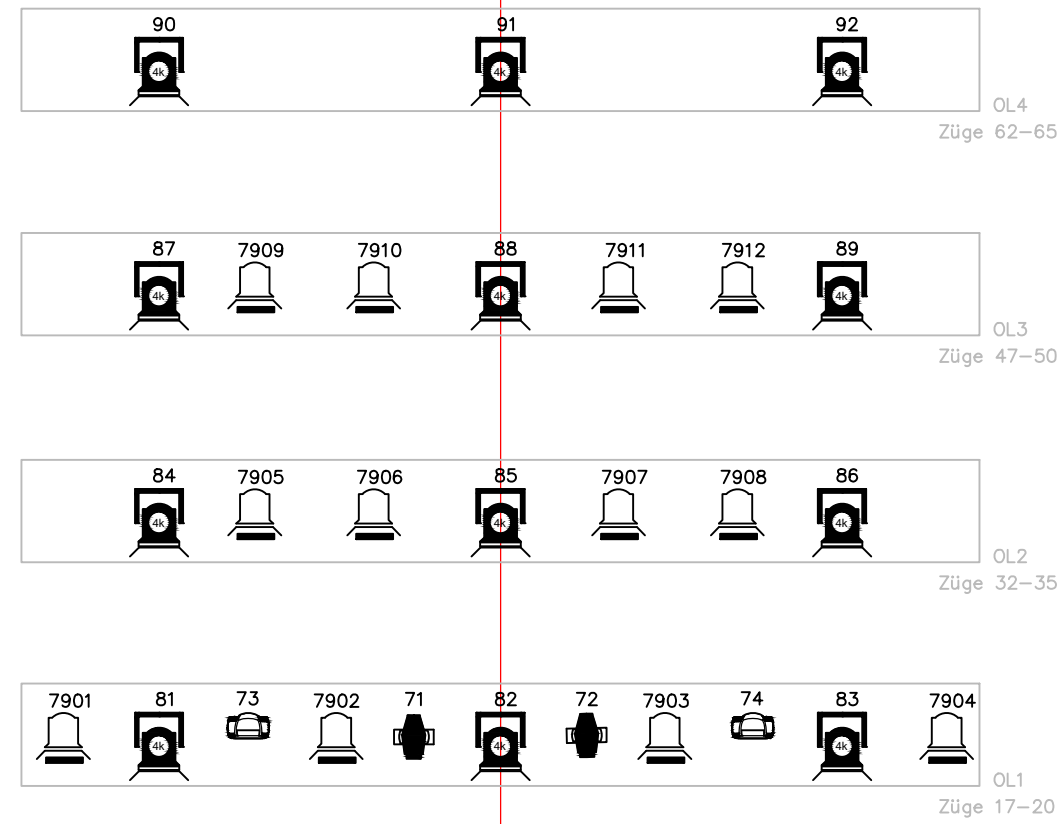


Beleuchtungsplan (Version 4 - 2017-08-18)

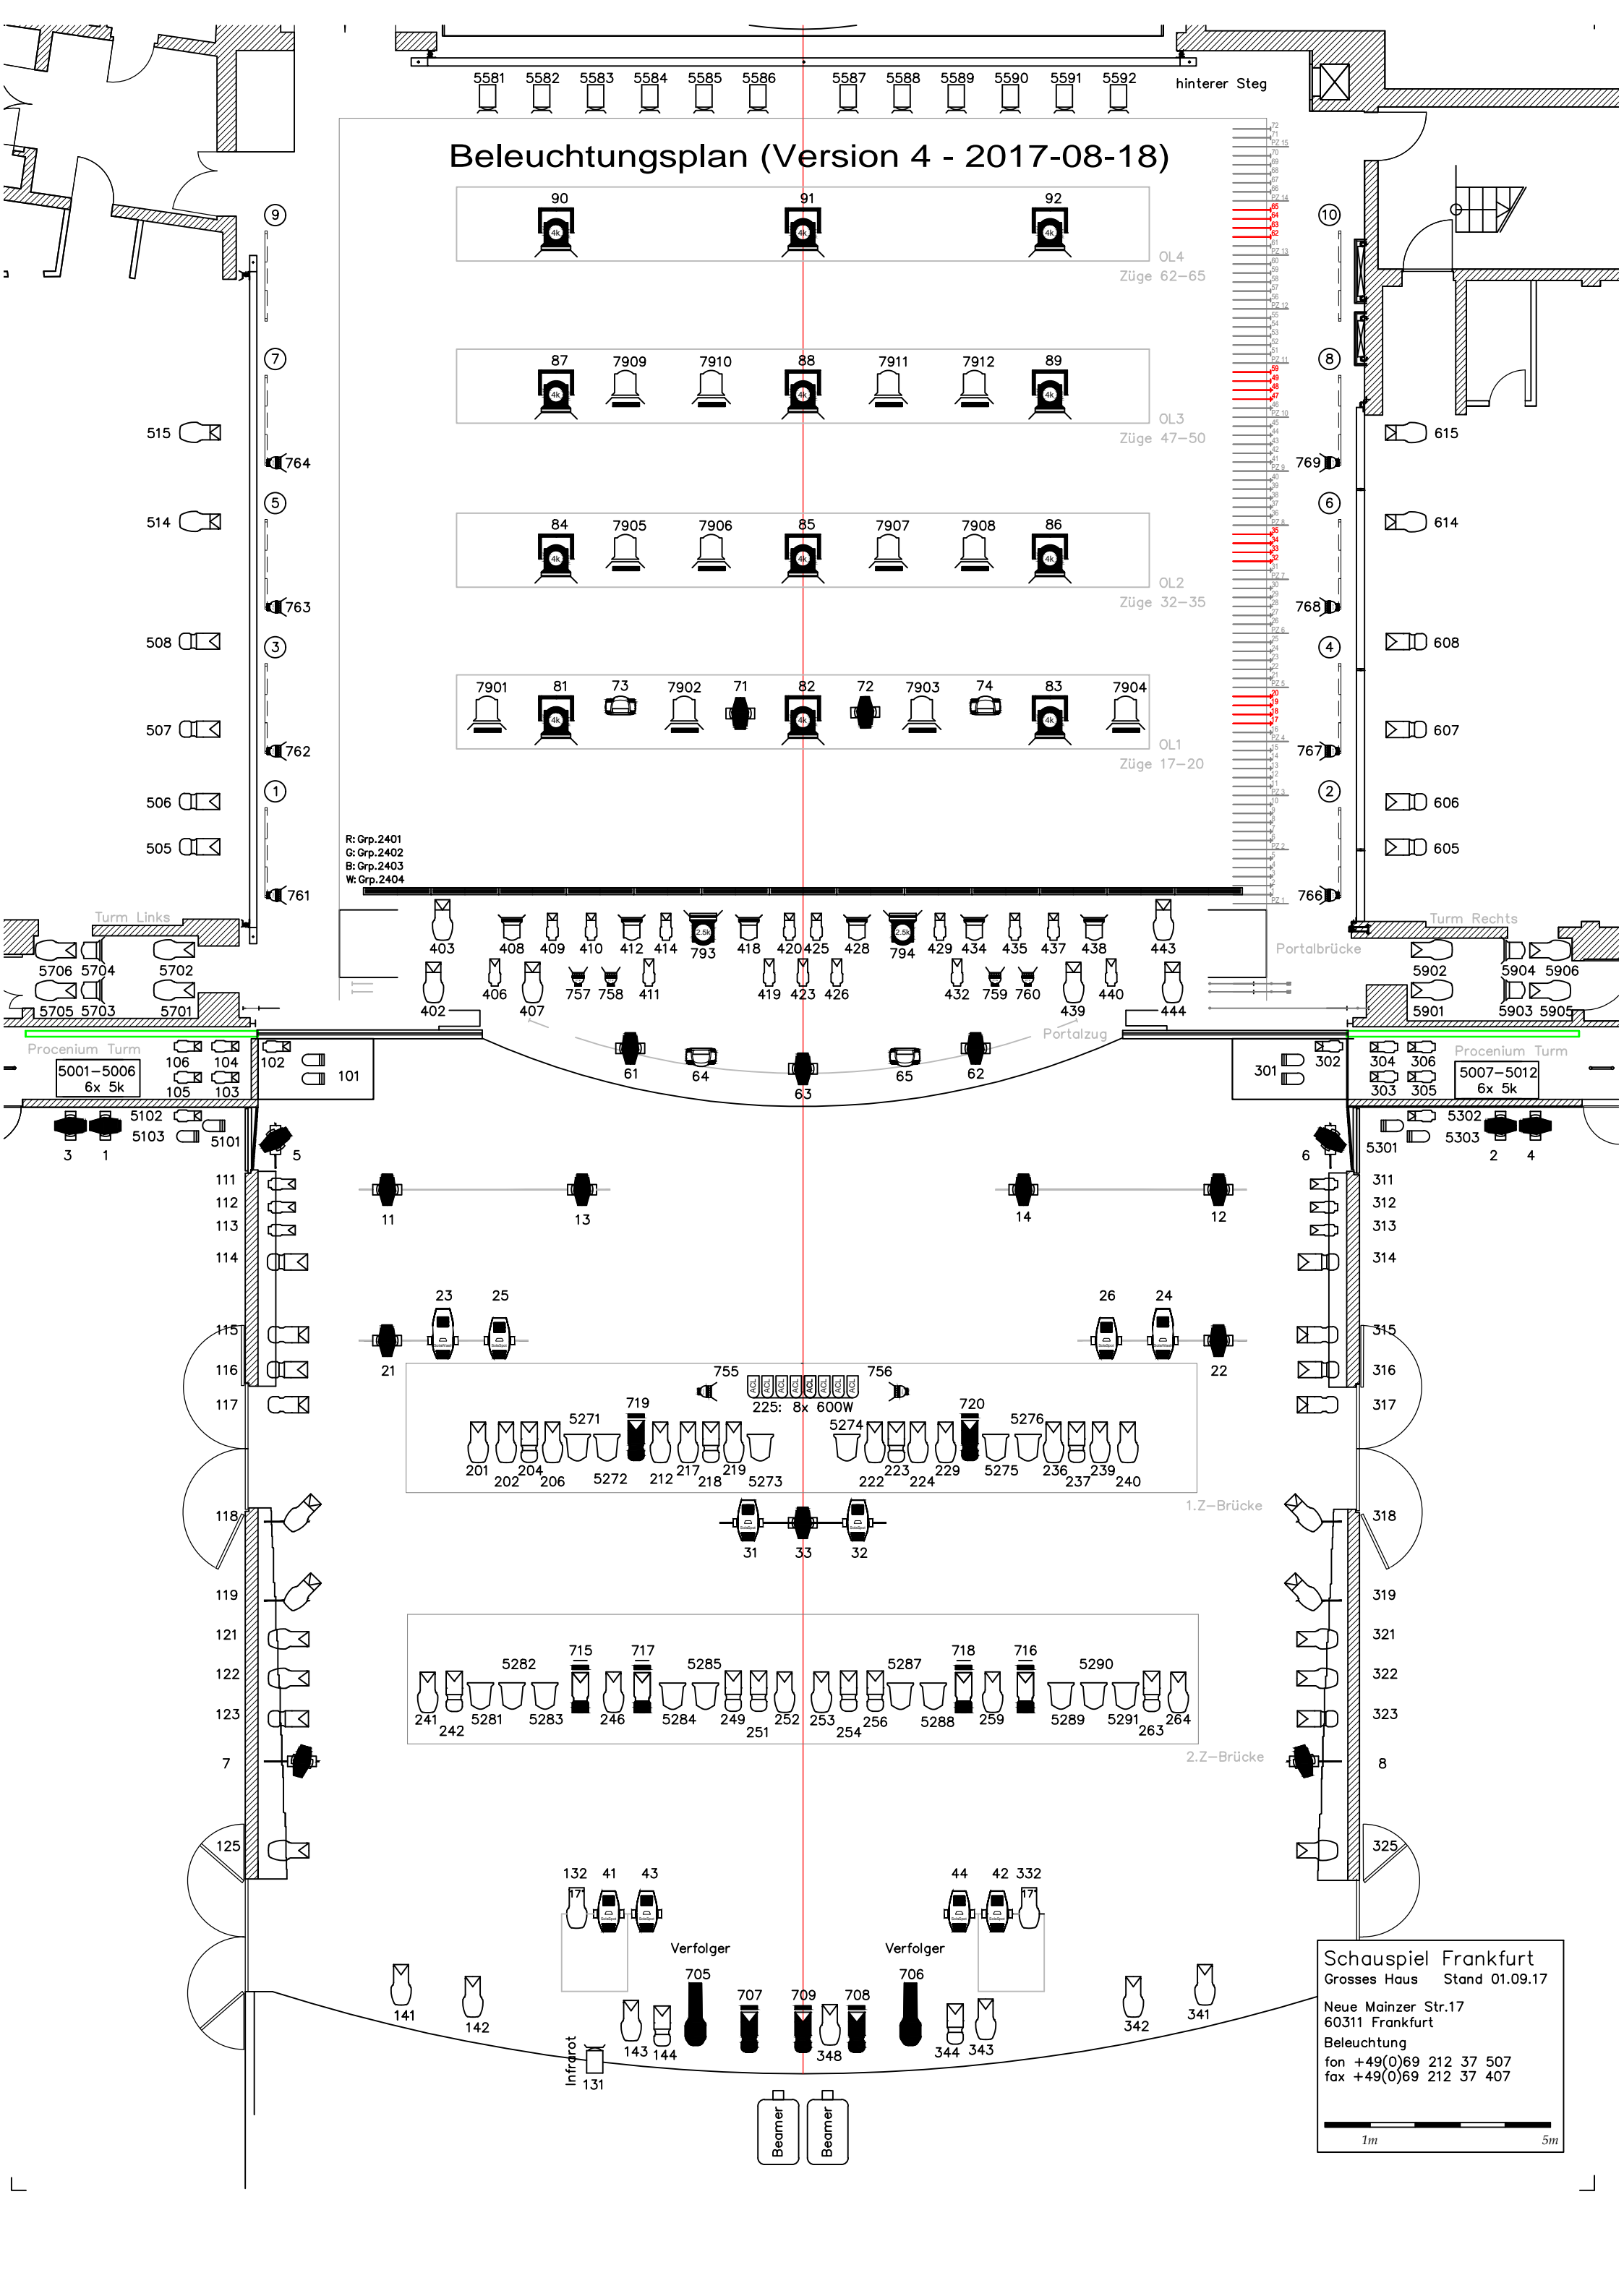

R: Grp.2401
 G: Grp.2402
 B: Grp.2403
 W: Grp.2404

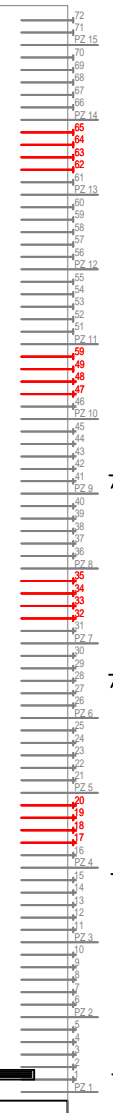

Schauspiel Frankfurt
 Grosses Haus Stand 01.09.17
 Neue Mainzer Str.17
 60311 Frankfurt
 Beleuchtung
 fon +49(0)69 212 37 507
 fax +49(0)69 212 37 407

